


COLUMBARIUM PLANS

located in the garden under the office windows

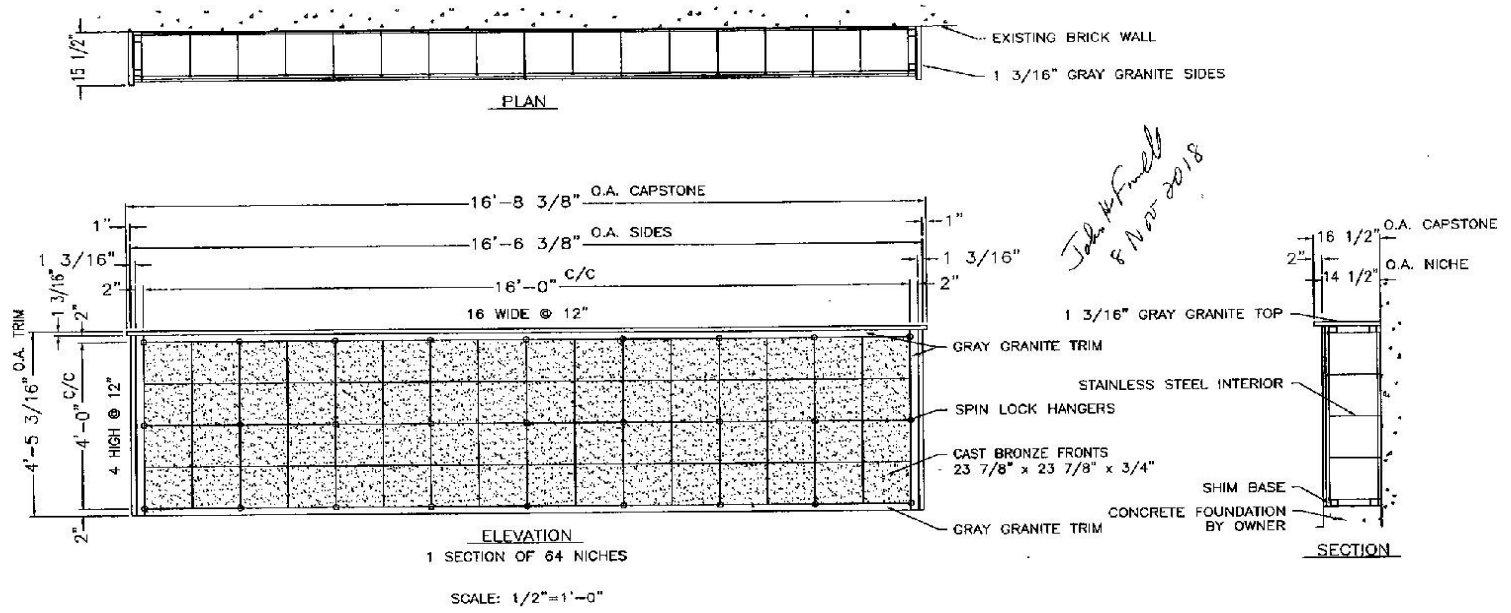

NICHE SIZES (W x H x D)
 INTERIOR SIZE: 12" X 12" X 12"
 CLEAR OPENING: 11" X 11 1/4" X 12"

	OREGON BRASS WORKS MATTHEWS INTERNATIONAL CORPORATION	
1 SECTION OF 64 BRONZE FRONTED NICHES BLESSED SACRAMENT CHURCH, SOUTH CHARLESTON, WV		
SCALE 1/2" = 1'-0"	FILE NO.	DR. P-1738
DRAWN BY WCC	DATE 5-8-17	NO. BX-67-B
		REFERENCE NO. BX-67-B